


ADJUSTABLE LOUVRES

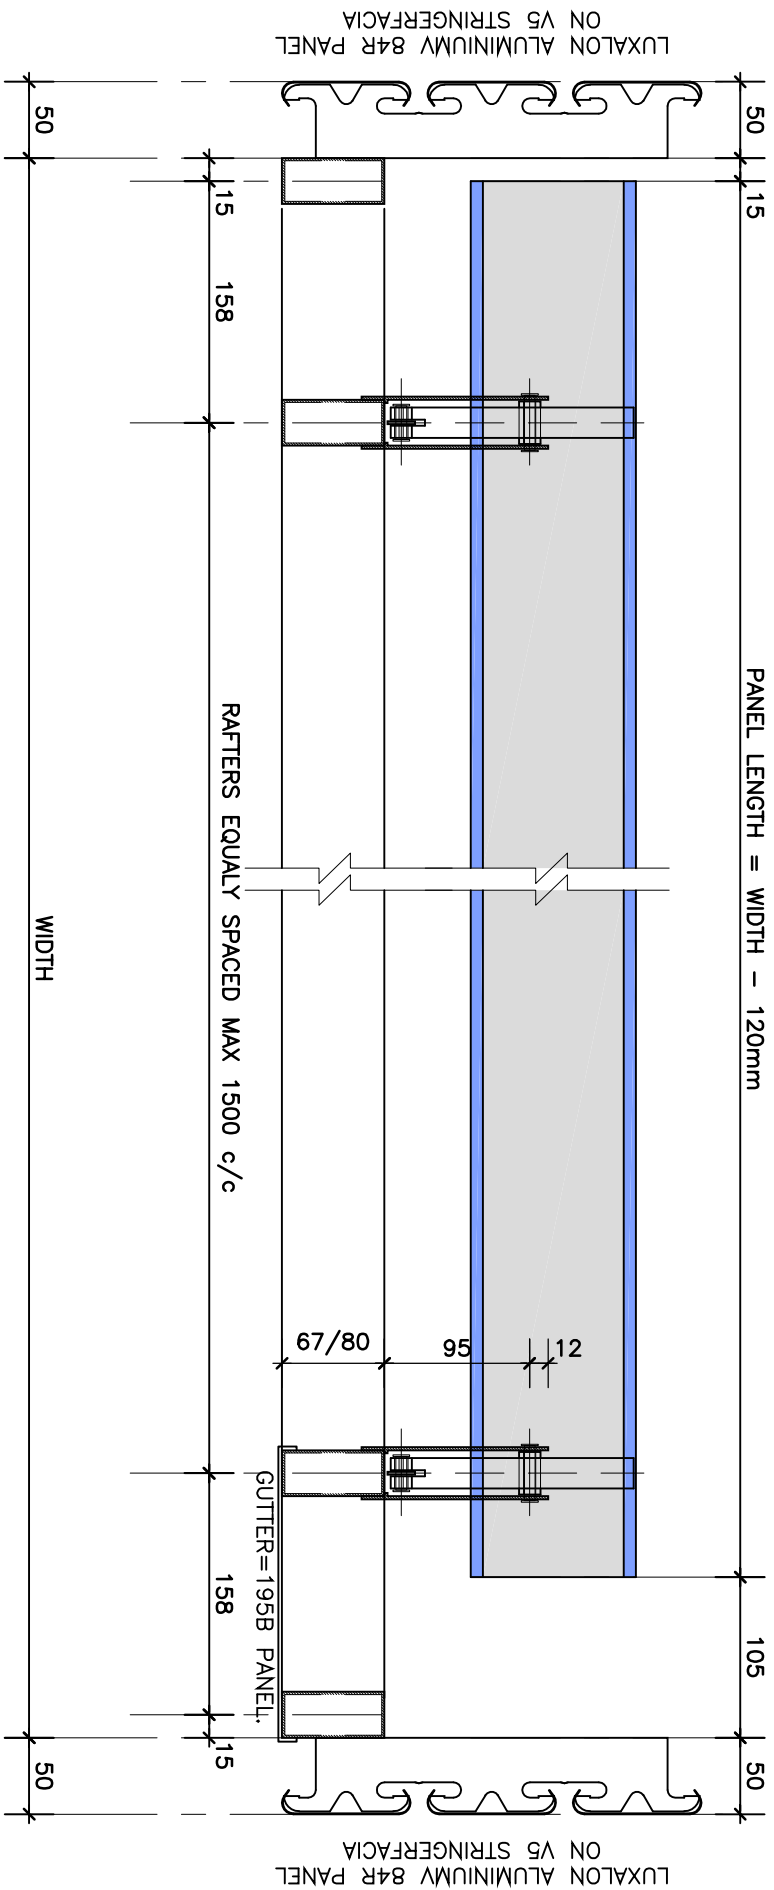

SECTION B-B
SCALE 1:5